






STANDARD NO. DL-4

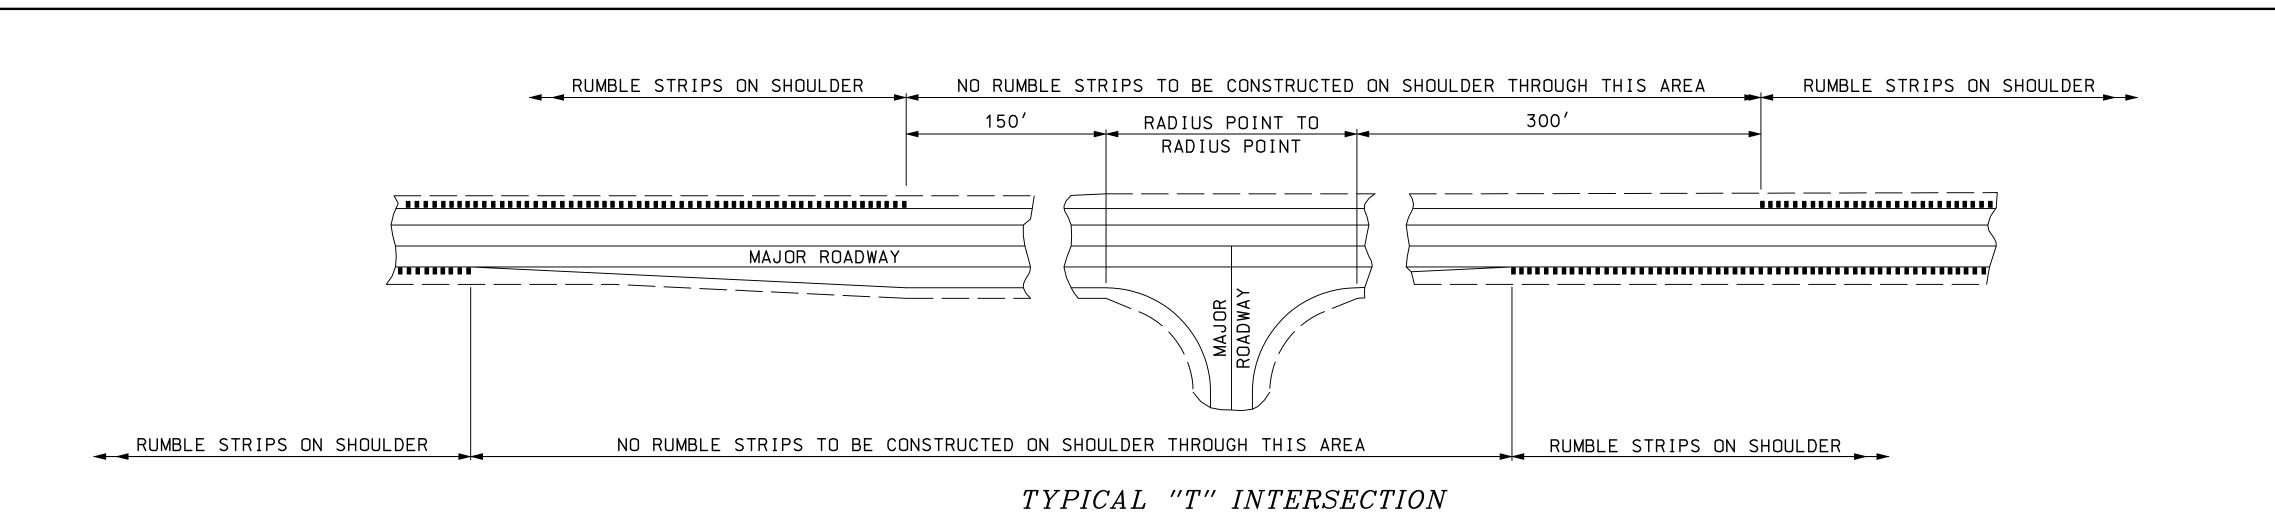

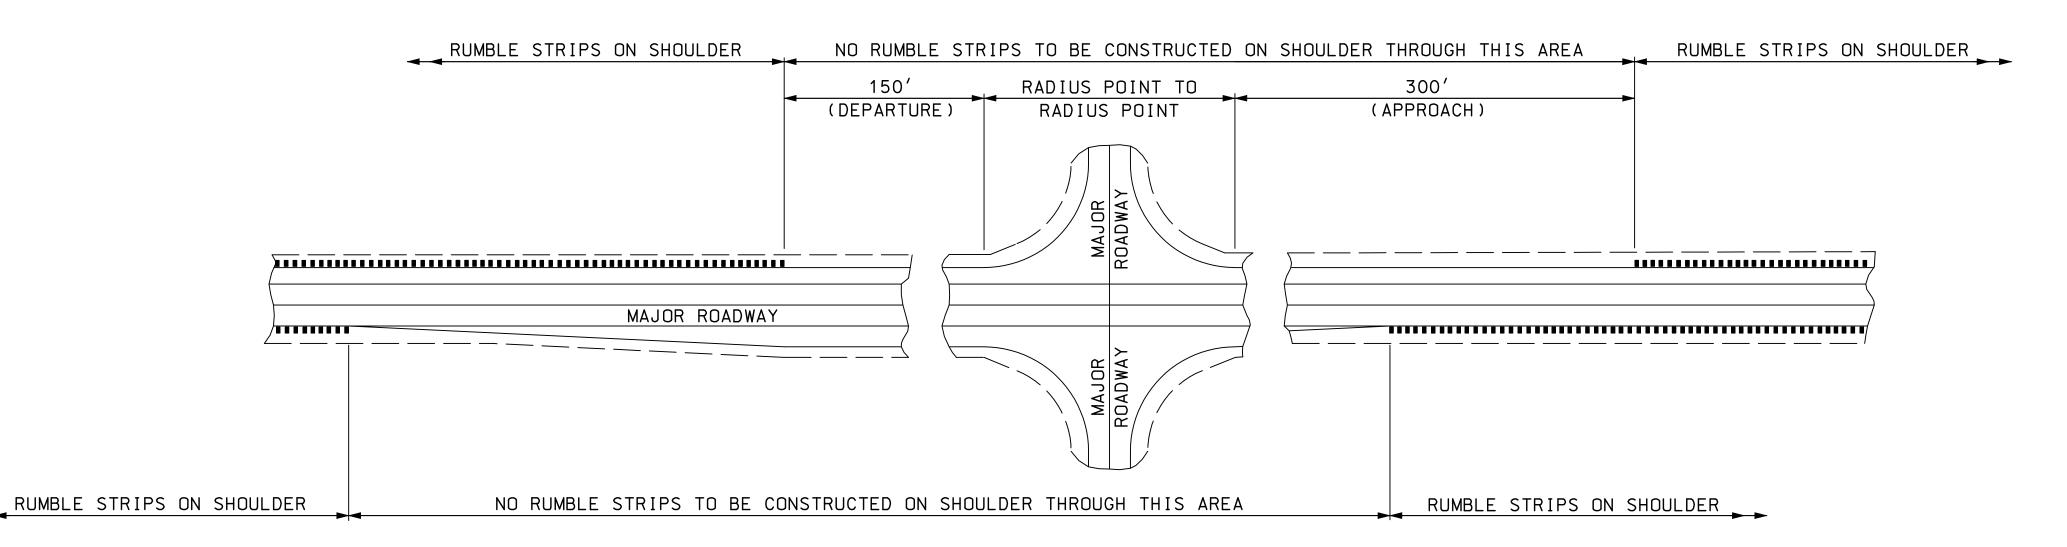

TYPICAL INTERSECTION

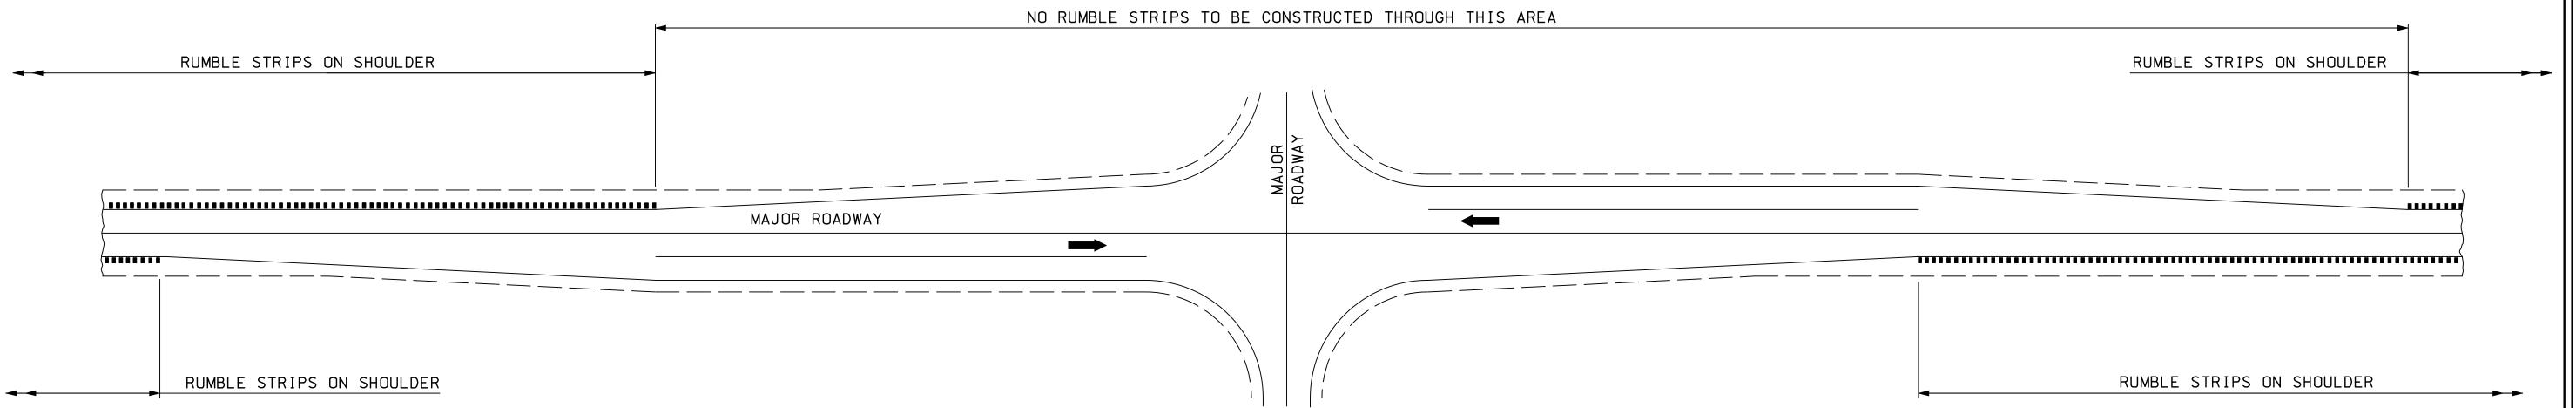

TYPICAL RURAL INTERSECTION WITH BYPASS LANES

DELINEATION STANDARD

MILLED RUMBLE STRIPS (SHOULDERS)